




PREPARED BY:  
LARRY A. BRYAN  
2115 HAZLETT ROAD  
HAYLETT, MICHIGAN 48840  
01-2-05853

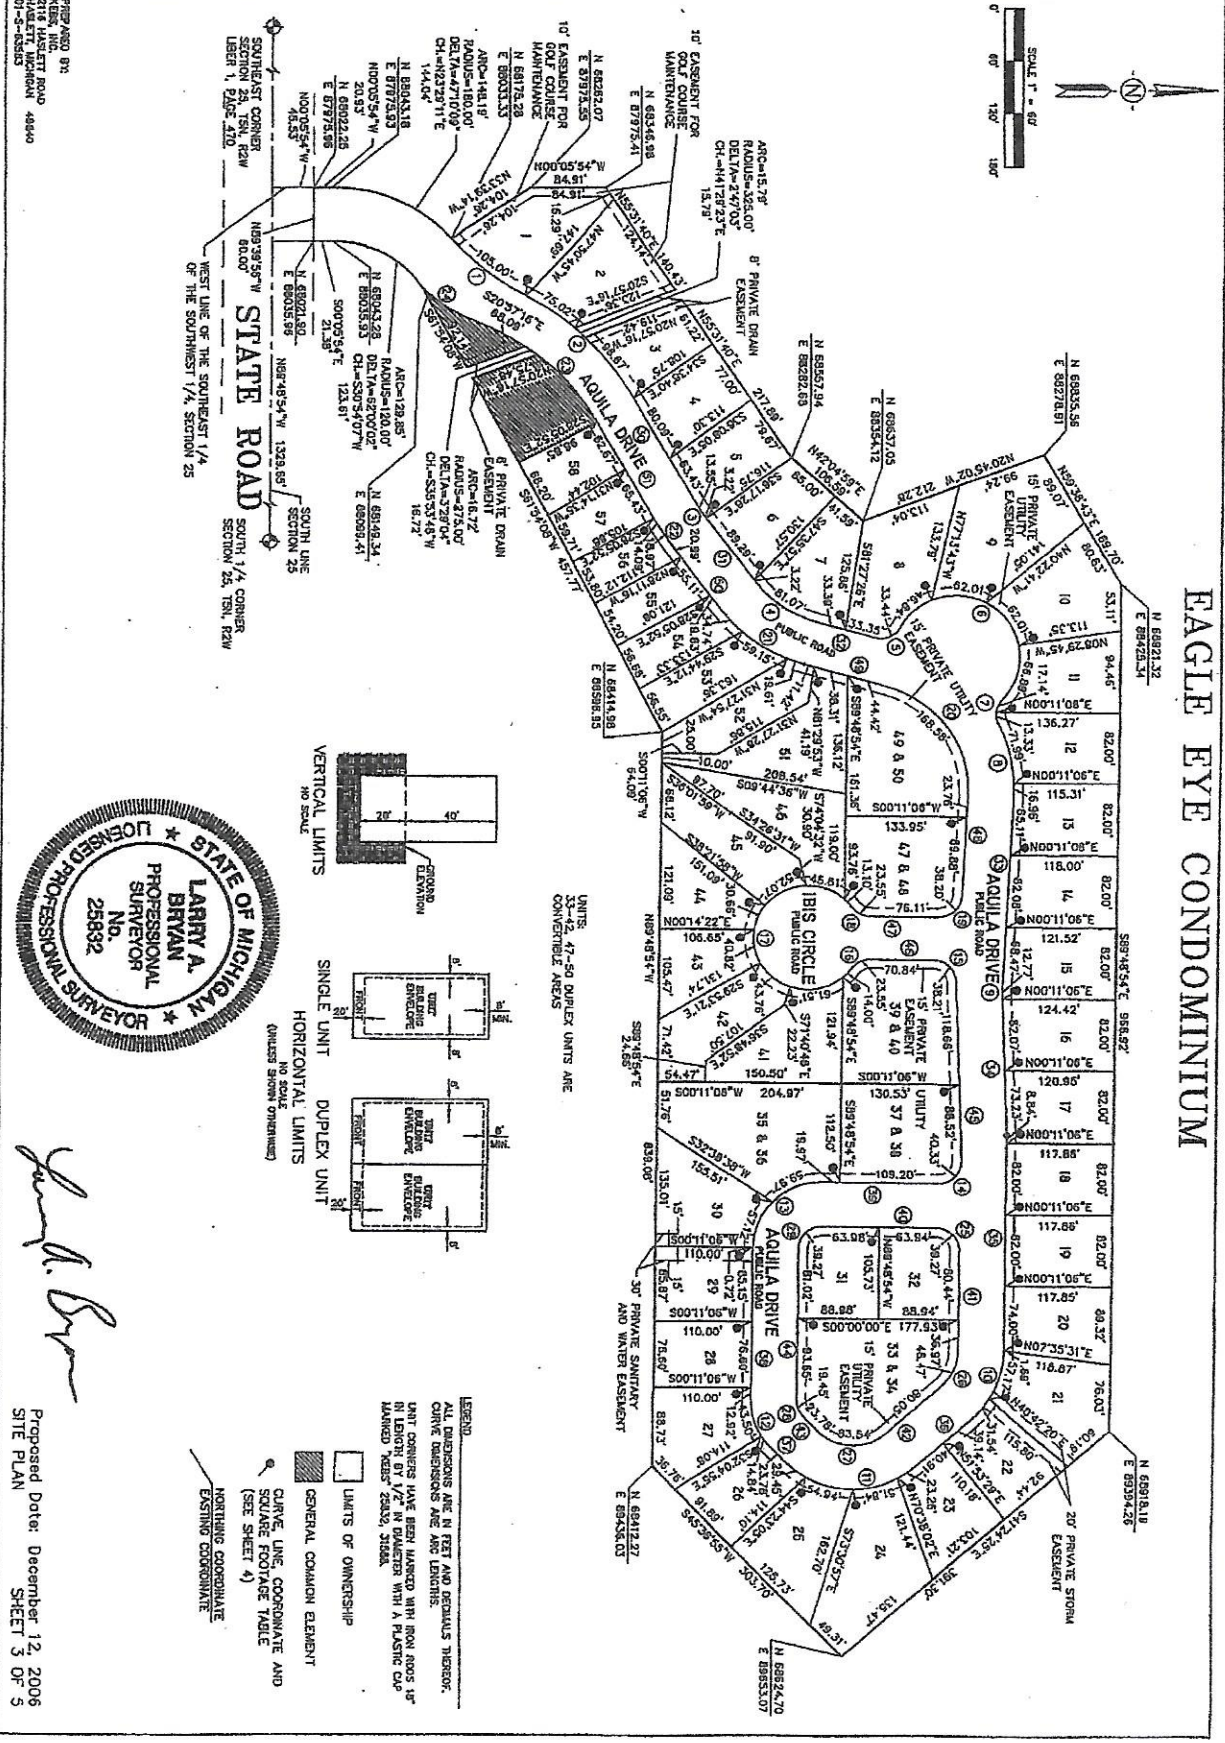

EAGLE EYE CONDOMINIUM

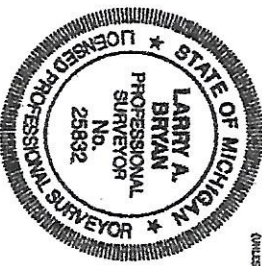

*Larry A. Bryan*

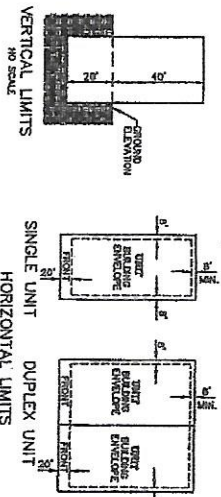

LEGEND

- ALL DIMENSIONS ARE IN FEET AND DECIMALS THEREOF. CURVE DIMENSIONS ARE ARC LENGTHS.
- LIMITS OF OWNERSHIP
- GENERAL COMMON ELEMENT
- CURVE, LINE COORDINATE AND SQUARE FOOTAGE TABLE (SEE SHEET 4)
- NORTHING COORDINATE

Proposed Date: December 12, 2006  
SHEET 3 OF 5